


TYPICAL ROADWAY SECTION-
BLACK NUGGET ROAD

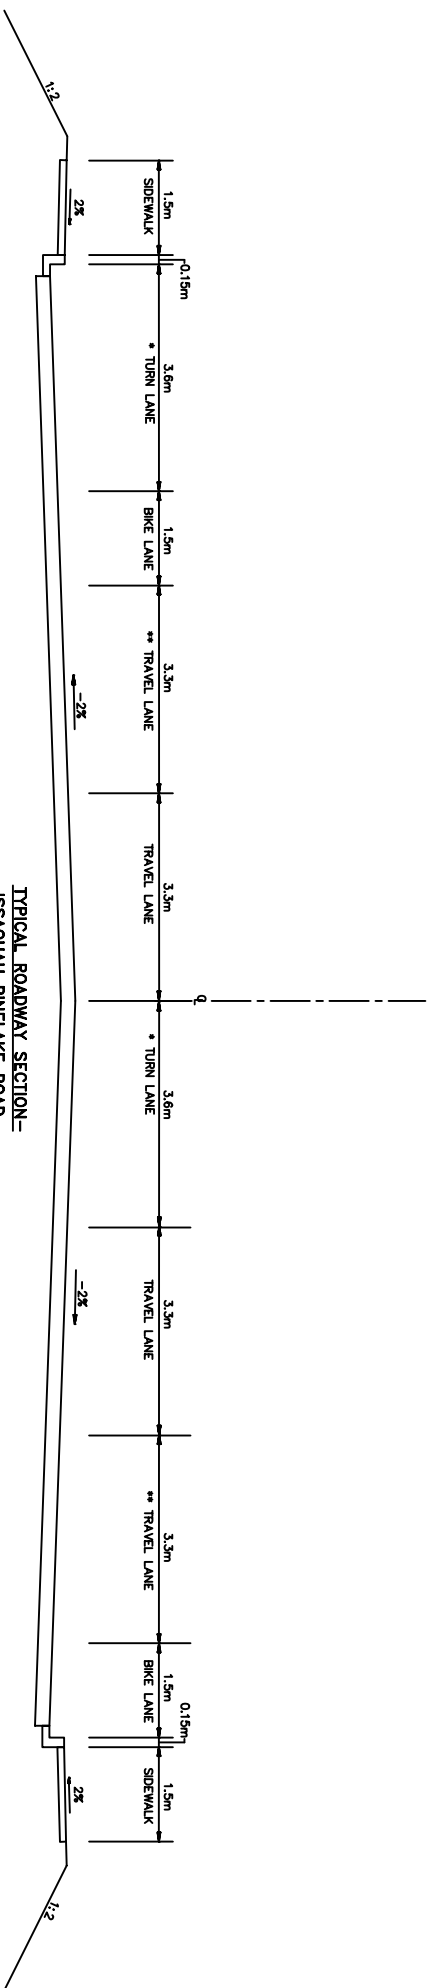

TYPICAL ROADWAY SECTION-
ISSAQUAH PINELAKE ROAD
* NOTE: TURN LANES AS REQUIRED
** NOTE: DROP LANES